


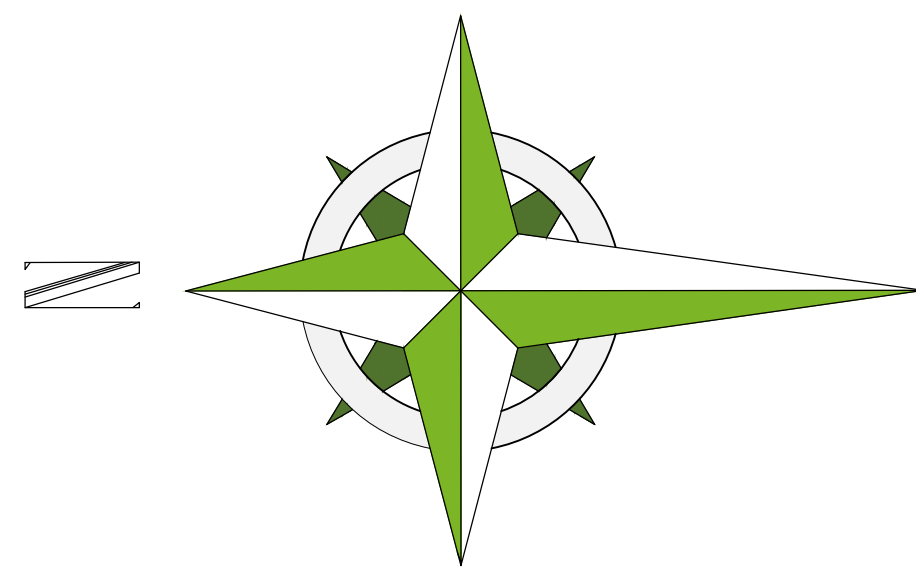

JUTES LANE


Tank

Minster Marshes

Minster Street

PROPOSED PLAN




002

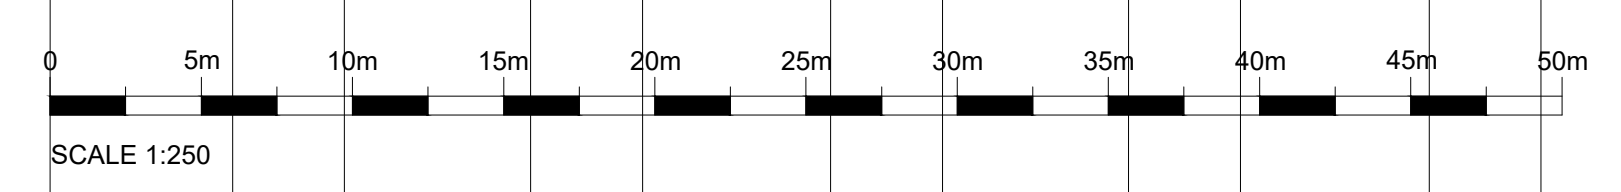

Scale: 1:250@A0

PROPOSED PLAN

LEGEND:

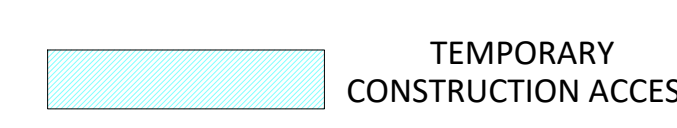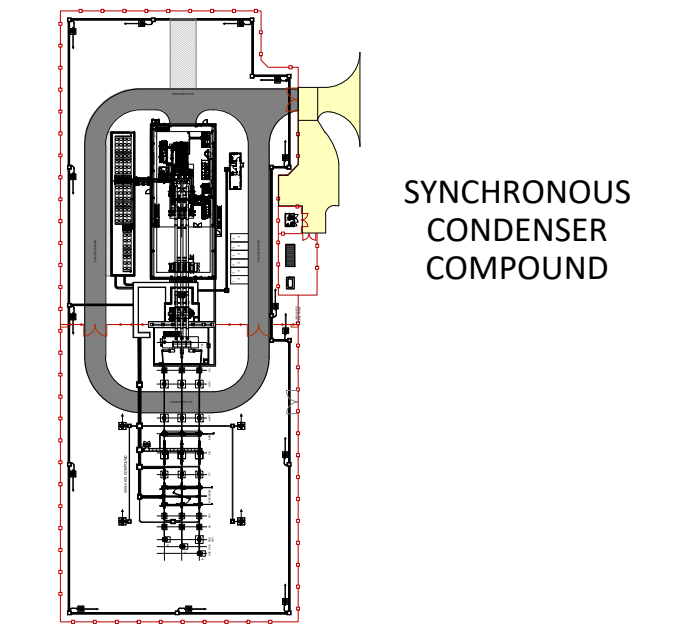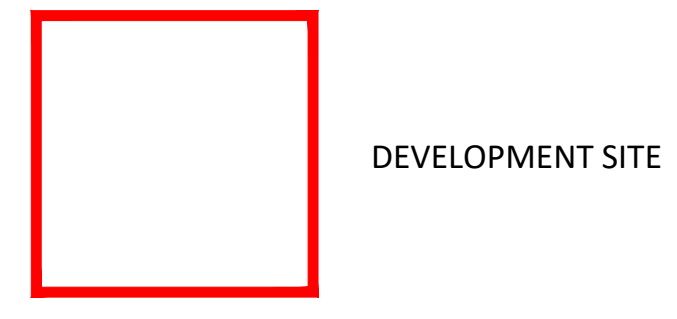

INFRASTRUCTURE KEY	
1	COMPOUND FENCE
2	ROLLER SHUTTER
3	SYNCHRONOUS CONDENSER
4	PEDESTRIAN ACCESS
5	COOLING FANS
6	AUXILIARY TRANSFORMERS
7	CONCRETE FIRE WALL
8	MAIN TRANSFORMER
9	CONCRETE (ACOUSTIC) WALL
10	SURGE ARRESTOR
11	HIGH LEVEL POST INSULATOR
12	EARTH SWITCH WIRE
13	CIRCUIT BREAKER
14	CURRENT TRANSFORMER
15	DISCONNECTOR
16	CAPACITOR VOLTAGE TRANSFORMER
17	CABLE END SEALING LLPI
18	CABLE END SEALING
19	FLOOD LIGHT
20	CCTV SECURITY CAMERA
21	WELFARE CABIN
22	PARKING AREA
23	11KV DNO SUBSTATION
24	CONTAINERISED GENERATOR AND FUEL TANK

REVISIONS					
Rev	Rev Description	Drawn	Chk	Apprv	Date
D	Scale bar annotation amended to 1:250	ST	EW	EW	28-08-26
C	Extended R&B to create a bell mouth to the proposed TCA	ST	EW	EW	17-07-26
B	Updated layout configuration	ST	EW	EW	14-07-26
A	Added Concrete (acoustic) wall around the main transformers	ST	EW	EW	07-07-26

Planning

ALL DIMENSIONS TO BE CHECKED ON SITE
WORK TO FIGURED DIMENSIONS ONLY
REPORT DISCREPANCIES TO: CONRAD ENERGY LTD
AT ONCE BEFORE PROCEEDING
COPYRIGHT ACT APPLIES



Project Title:
PROPOSED SYNCHRONOUS CONDENSER PLANT
LAND OFF JUTES LANE
RICHMOND
(633375, 162578)

Drawing Title:
PROPOSED PLAN

Scale (A0): 1:250	Date: 30-06-2026
Drawn: ST	Checked: EW
Drawing No:	Rev:
CEL-19023-PP-002	D