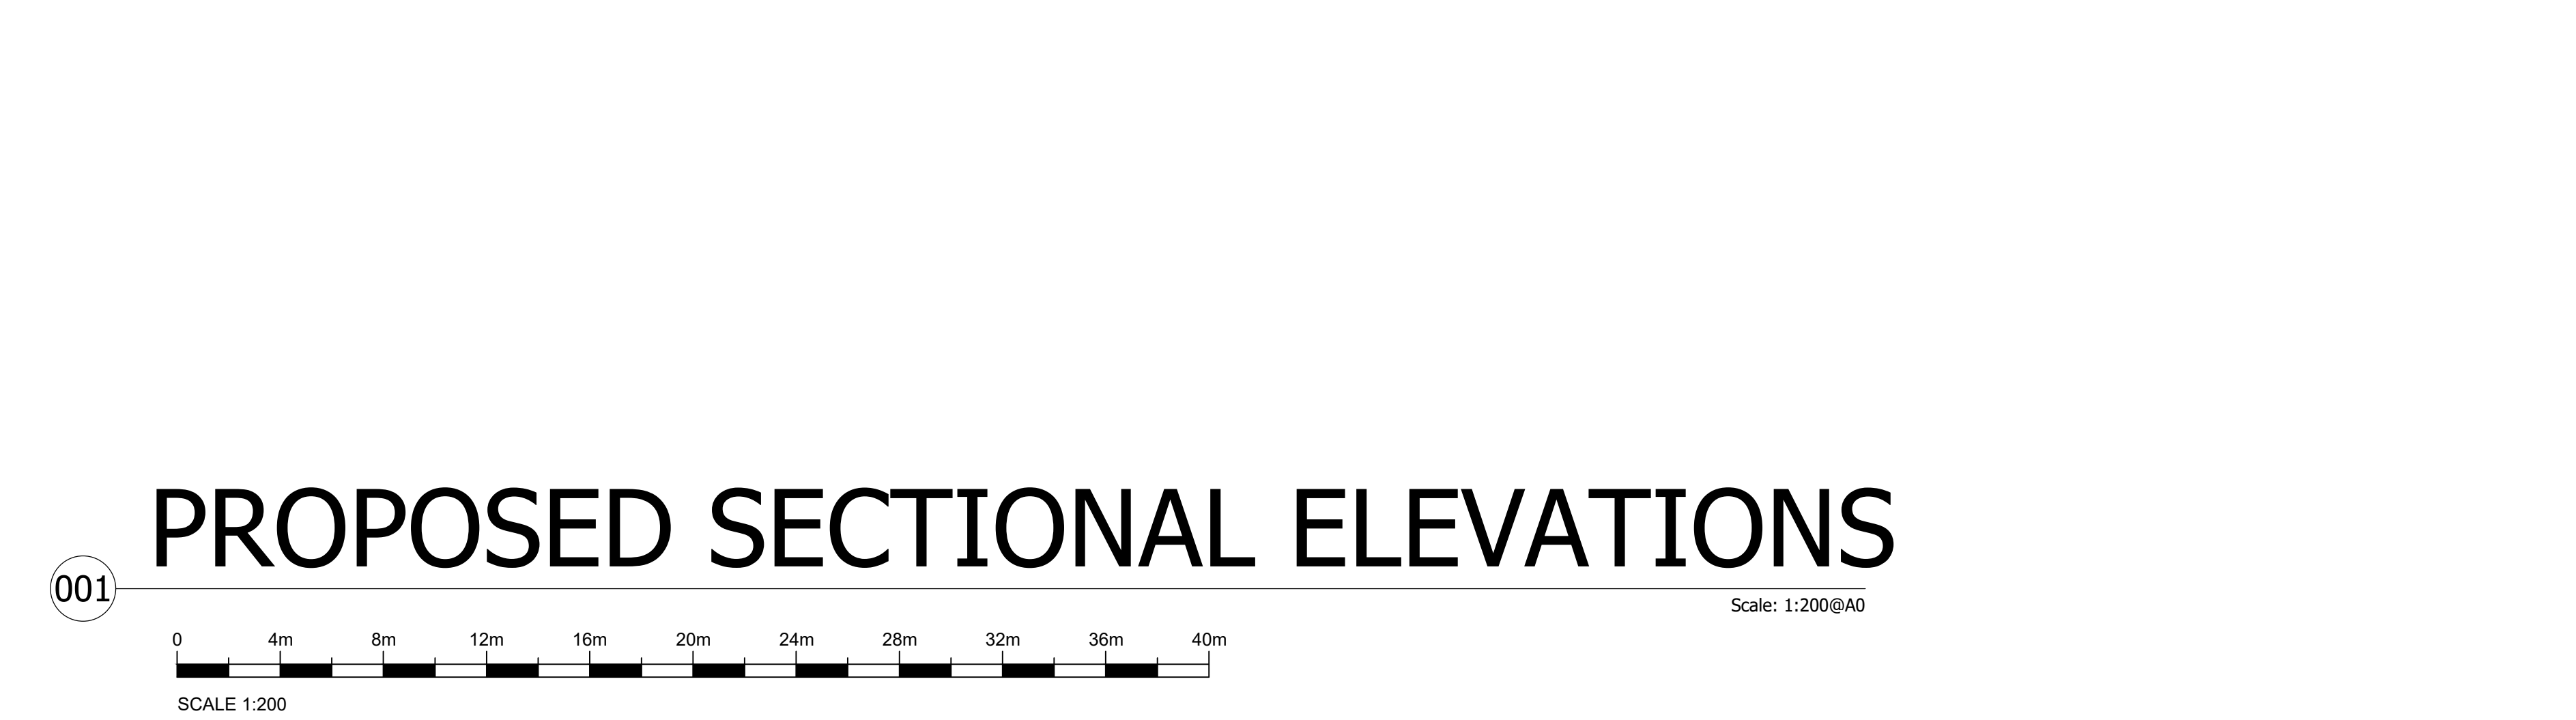
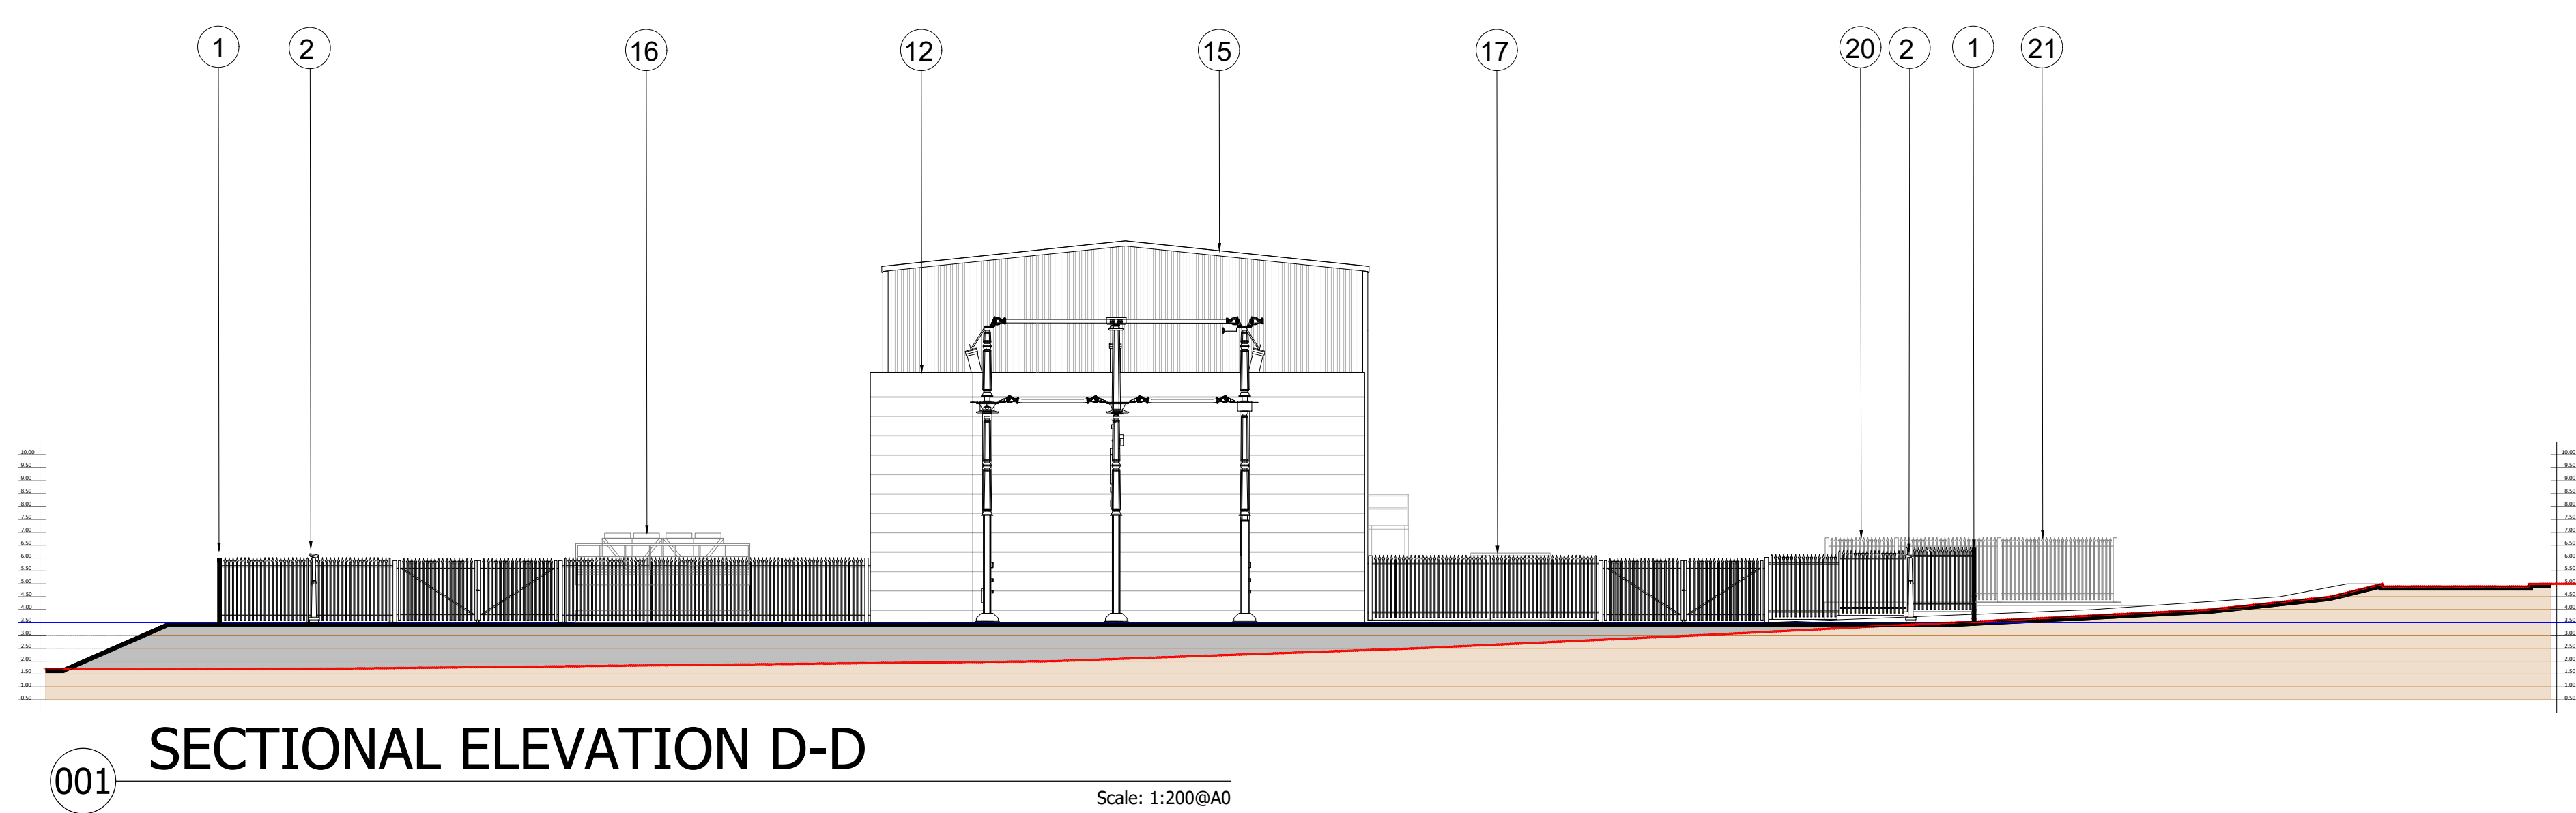
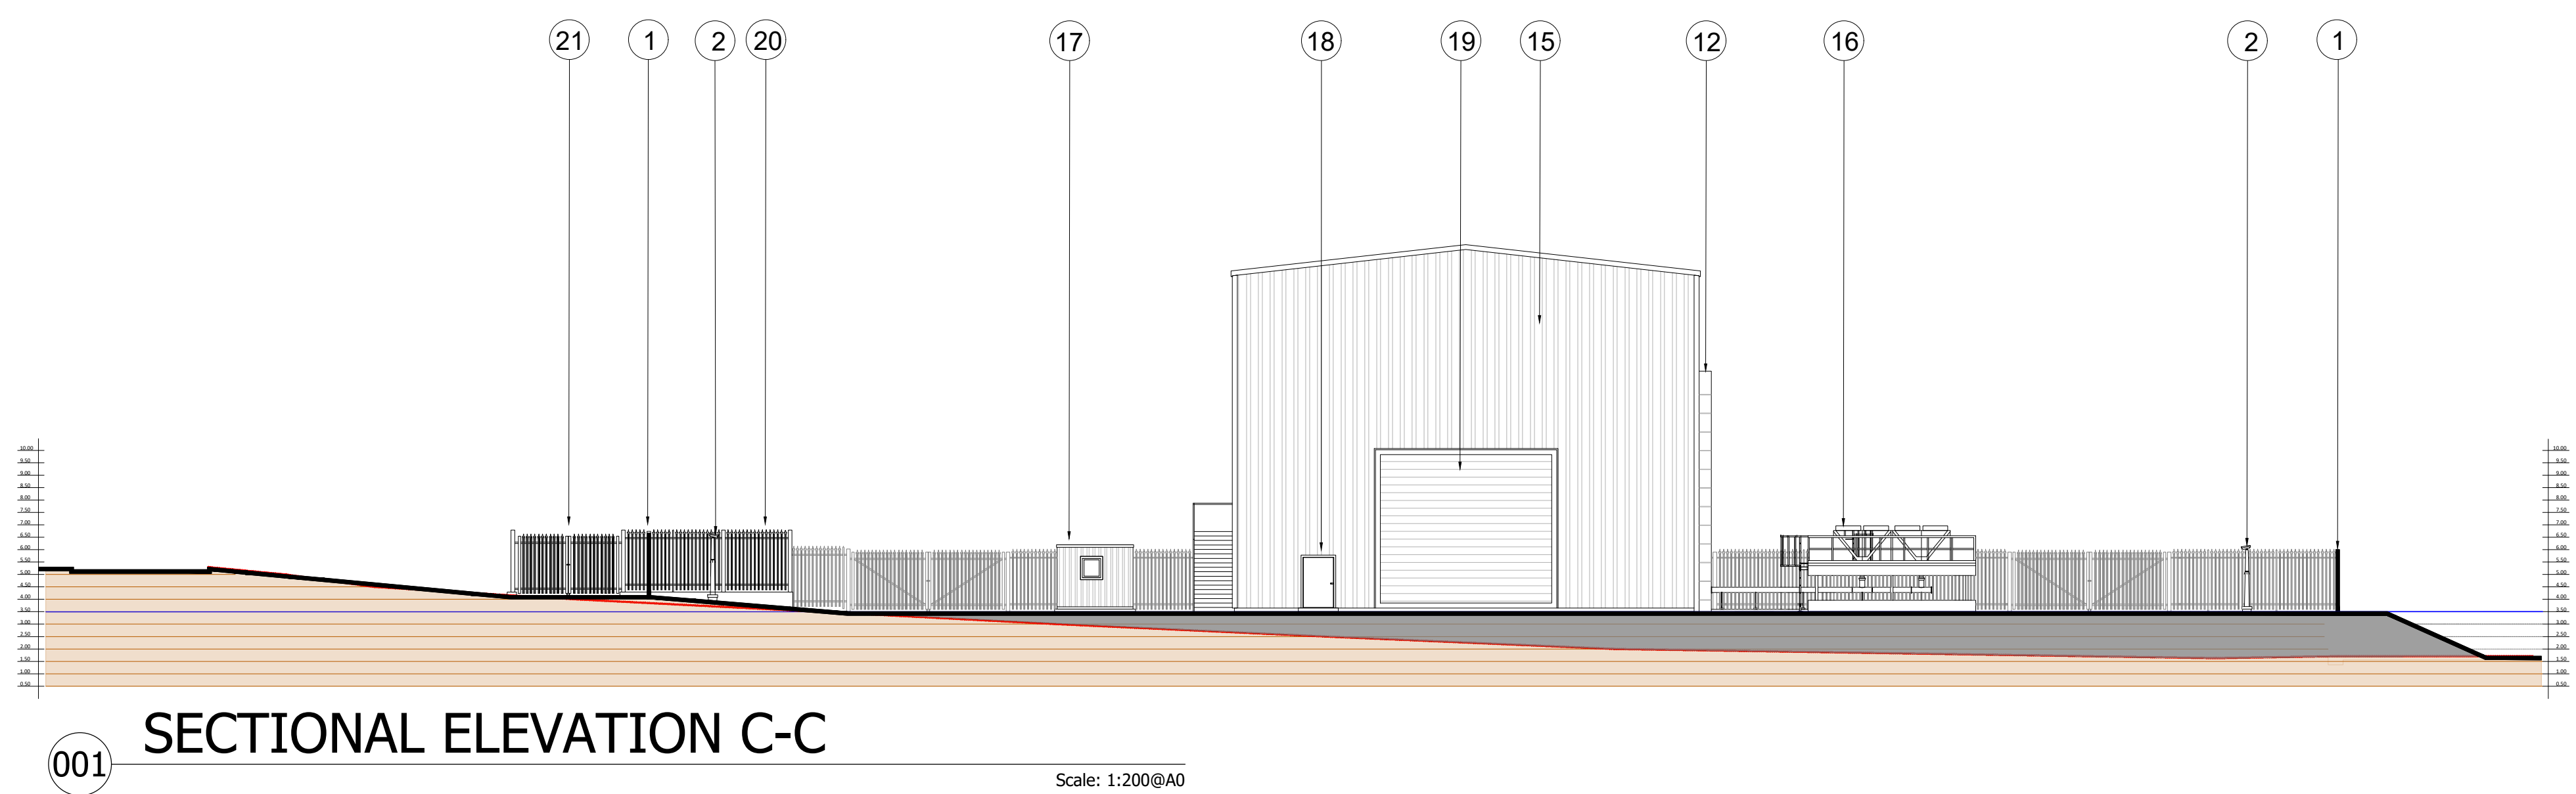
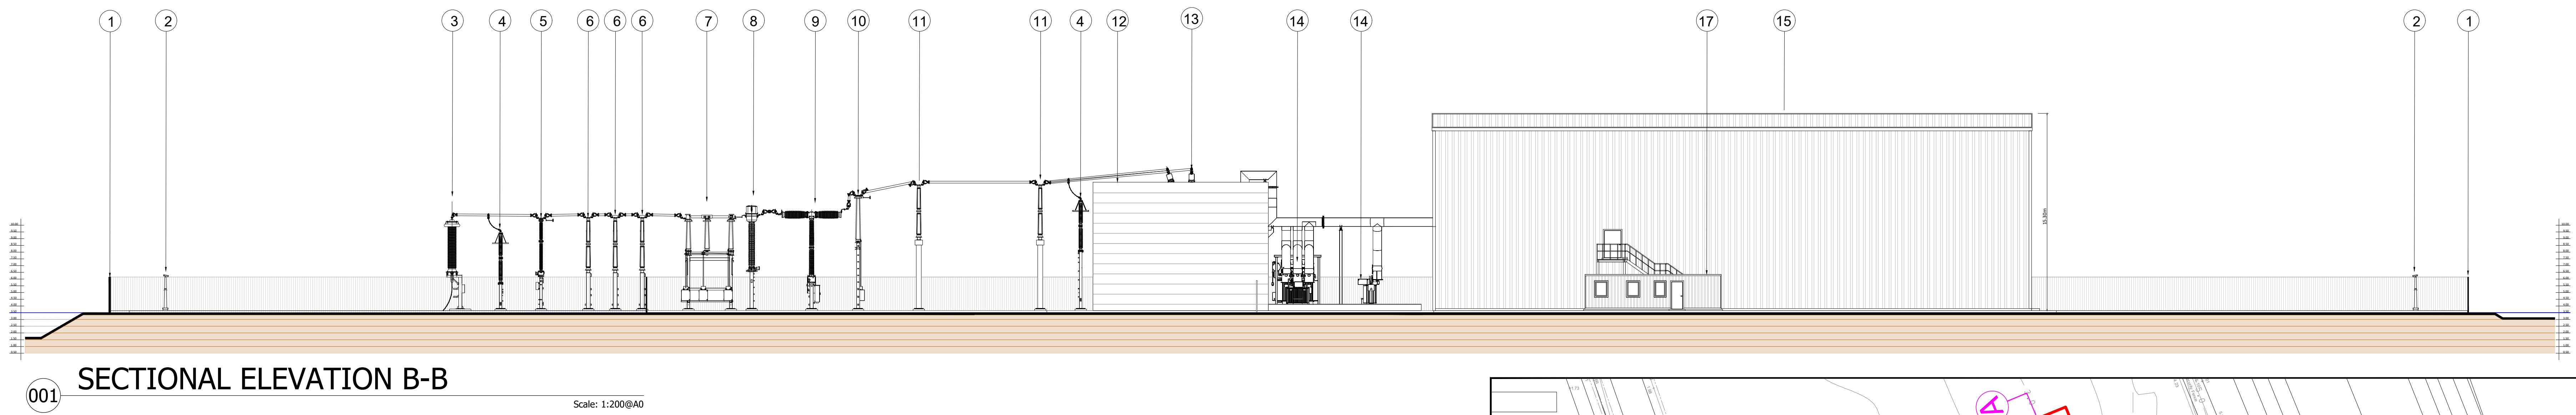
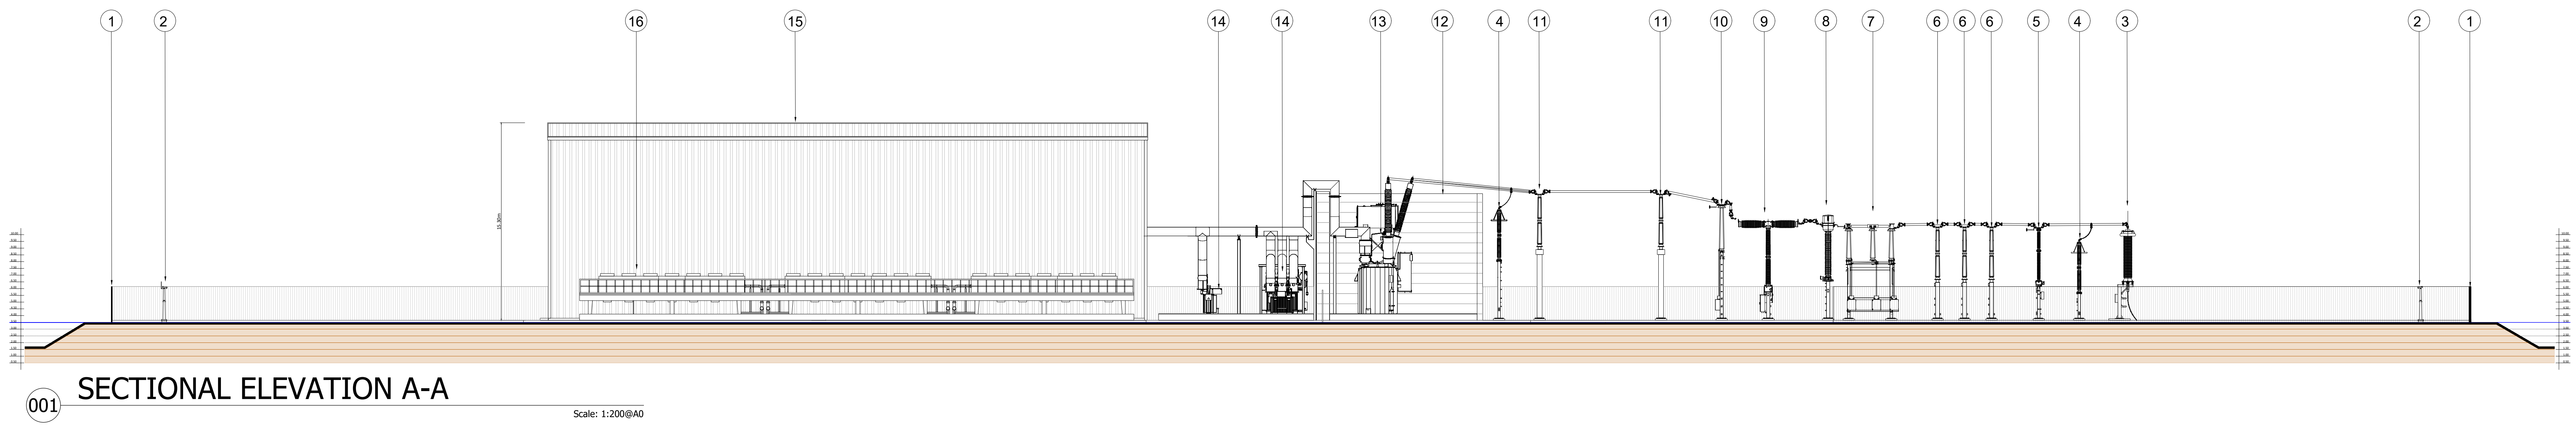


sectional elevations

LEGEND:

LANDOWNER'S BOUNDARY

DEVELOPMENT SITE

SYNCHRONOUS CONDENSER COMPOUND

TEMPORARY CONSTRUCTION ACCESS

BATTERED SLOPING GROUND WORKS PROFILED AREA

INFRASTRUCTURE KEY

1

COMPOUND FENCE

2

CCTV SECURITY CAMERA

3

CABLE SEALING END

4

SURGE ARRESTOR

5

CAPACITOR VOLTAGE TRANSFORMER

6

POST INSULATOR

7

DISCONNECT

8

CURRENT TRANSFORMER

9

CIRCUIT BREAKER

10

EARTH SWITCH

11

HIGH LEVEL POST INSULATOR

12

CONCRETE FIRE WALL

13

MAIN TRANSFORMER

14

AUXILIARY TRANSFORMERS

15

SYNCHRONOUS CONDENSER PLANT

16

COOLING FANS

17

WELFARE CABIN

18

SHUTTER DOOR

19

PEDESTRIAN ACCESS

20

DNO SUBSTATION

21

11kV SUBSTATION BACK-UP GENERATOR AND FUEL TANK COMPOUND

REVISIONS

A

Extended BIL to create a belt mouth to the proposed VCA

ST

EW

17-07-26

Planning

ALL DIMENSIONS TO BE CHECKED ON SITE WORK TO FIGURED DIMENSIONS ONLY REPORT DISCREPANCIES TO CONRAD ENERGY LTD AT ONCE BEFORE PROCEEDING COPYRIGHT ACT APPLIES

conrad energy

CONRAD ENERGY LIMITED

UNITS 2 & 3, WINDUSLOW COURT, BLACKLAND WAY, ARNDON, OX4 1ST

T: 01845 355555 E: info@conradenergy.co.uk W: www.conradenergy.co.uk

Project Title:

PROPOSED SYNCHRONOUS CONDENSER PLANT

LAND-OFF JUTES LANE

RICHMOND

(633375, 162578)

Drawing Title:

PROPOSED SECTIONAL ELEVATIONS

Scale: 1:200 & 1:500

Date: 15-07-2026

Drawn: ST

Checked: EW

Drawing No:

Rev:

CEL-19023-SEL-001

A