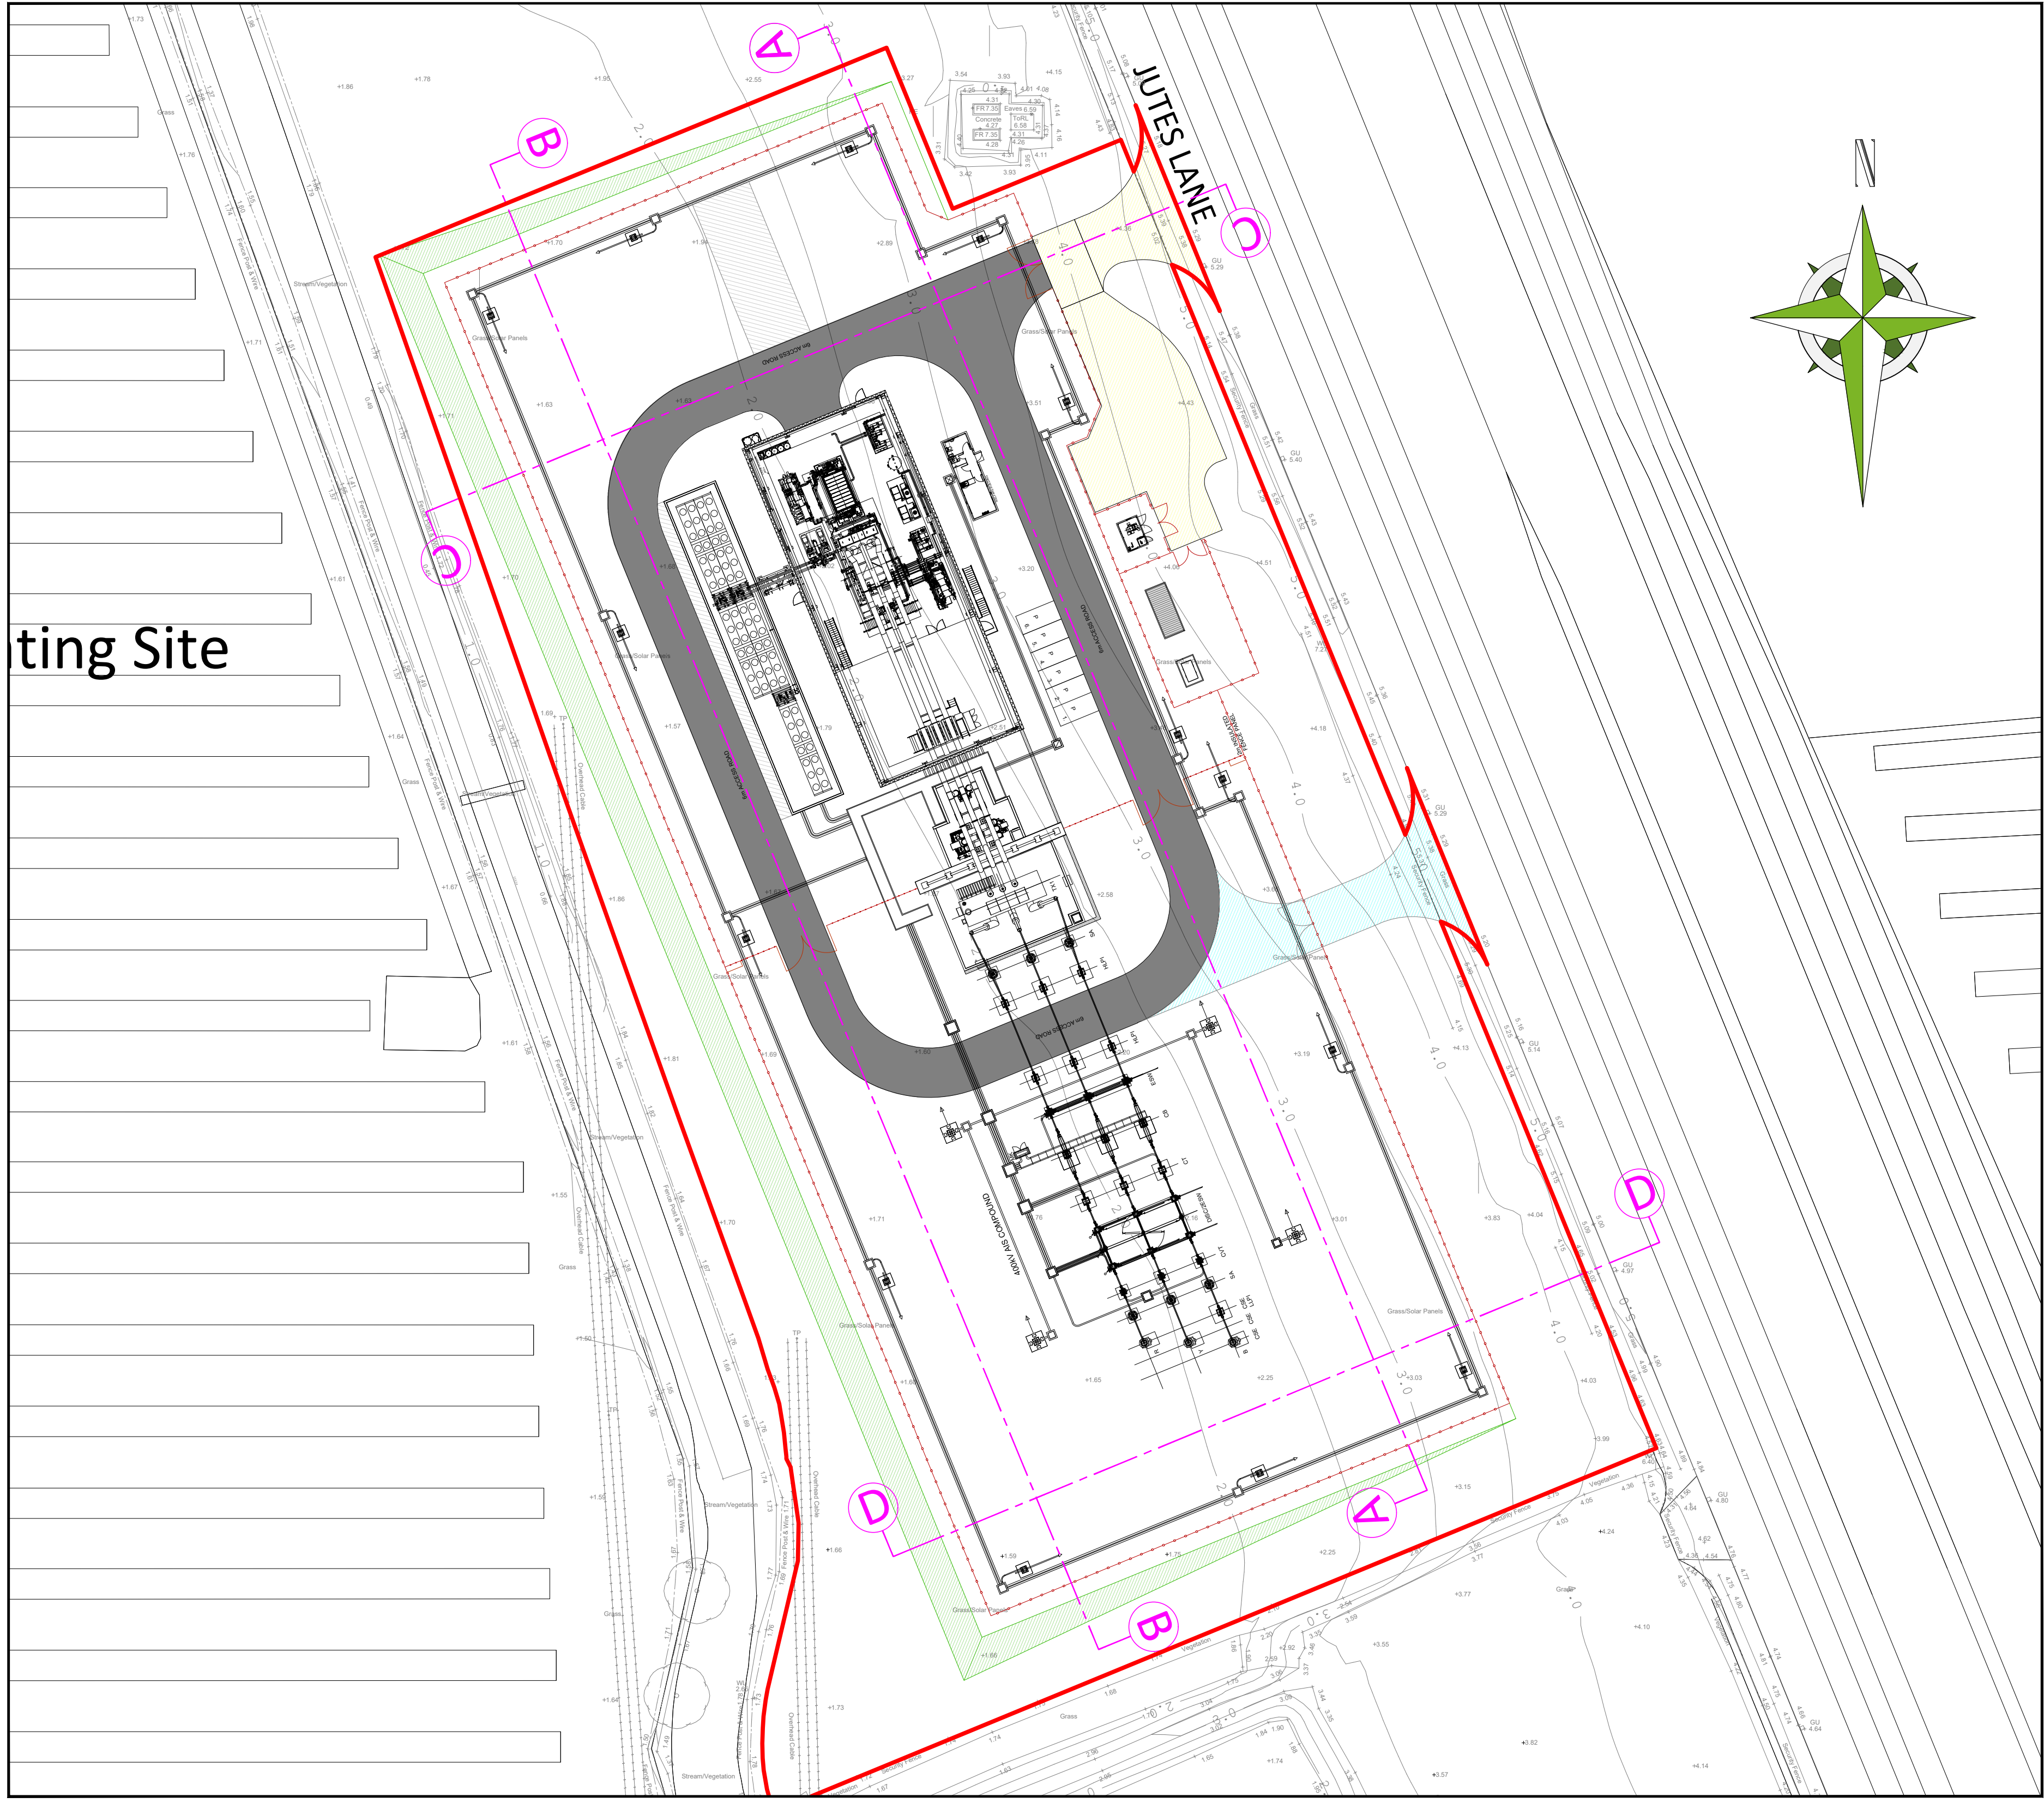
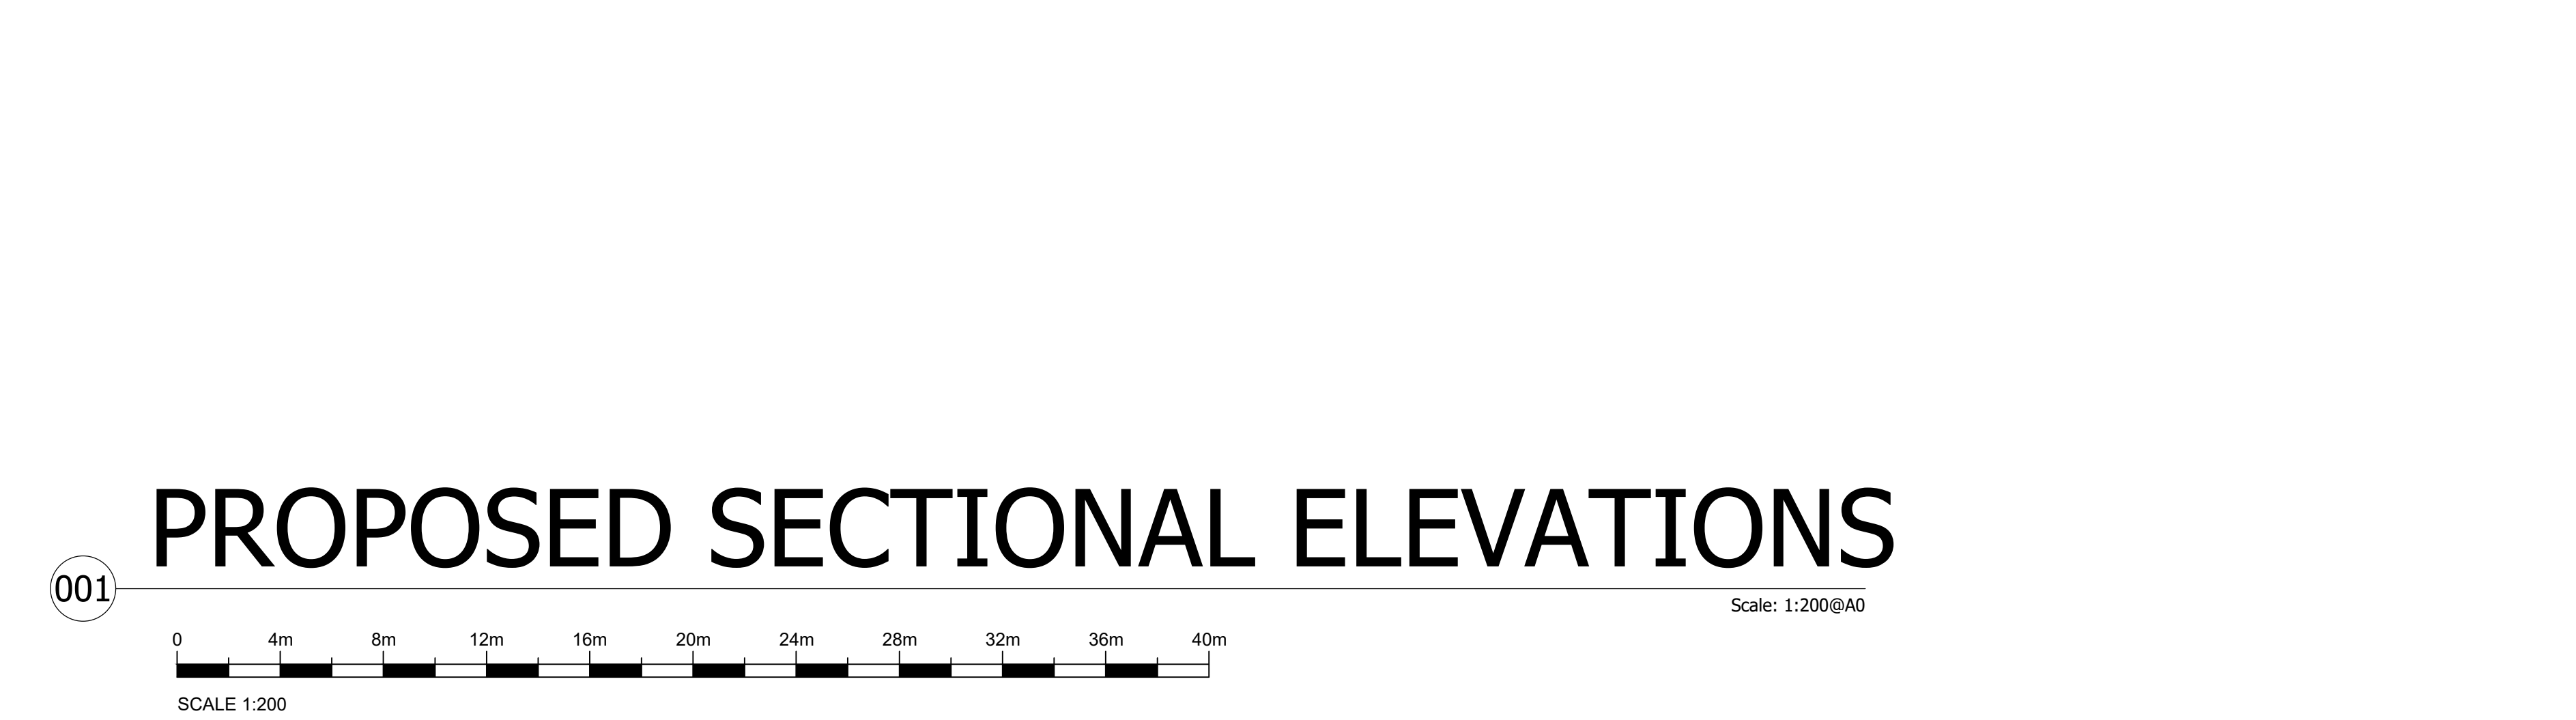
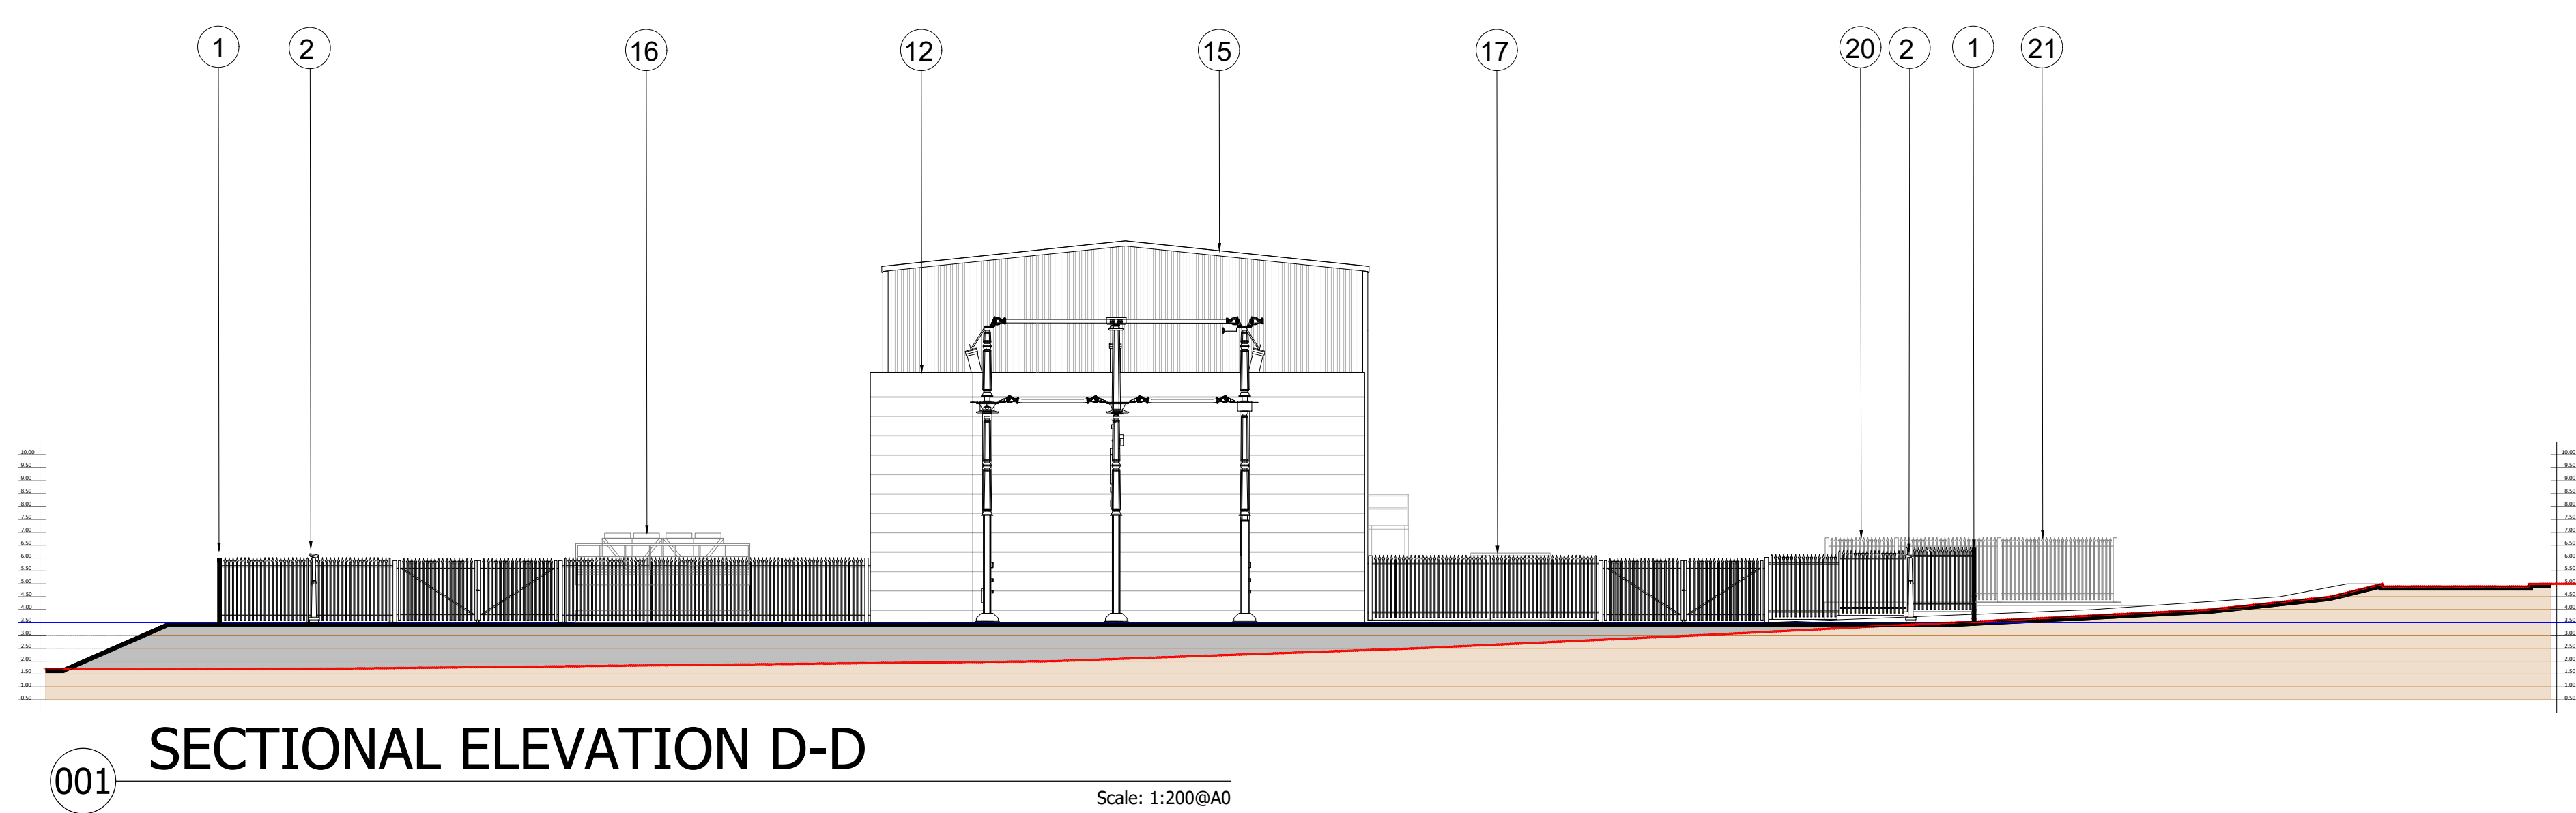
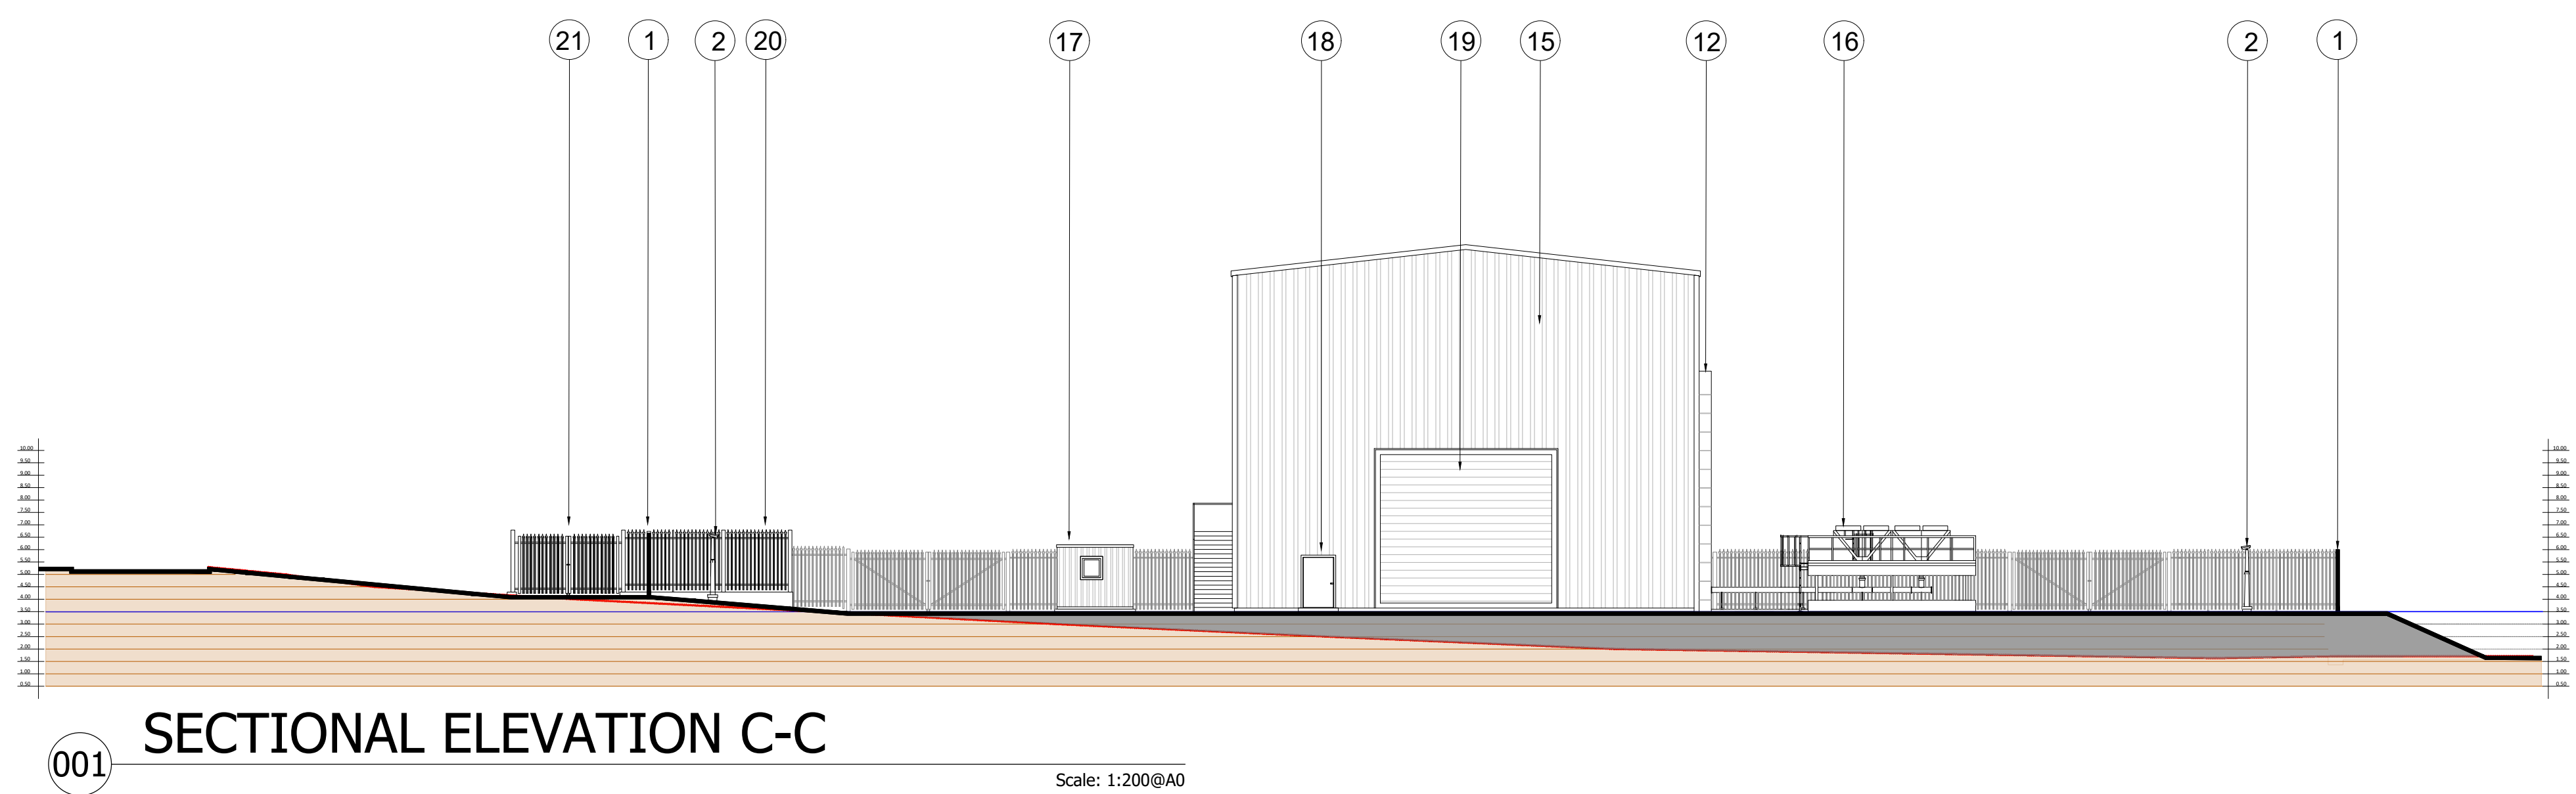
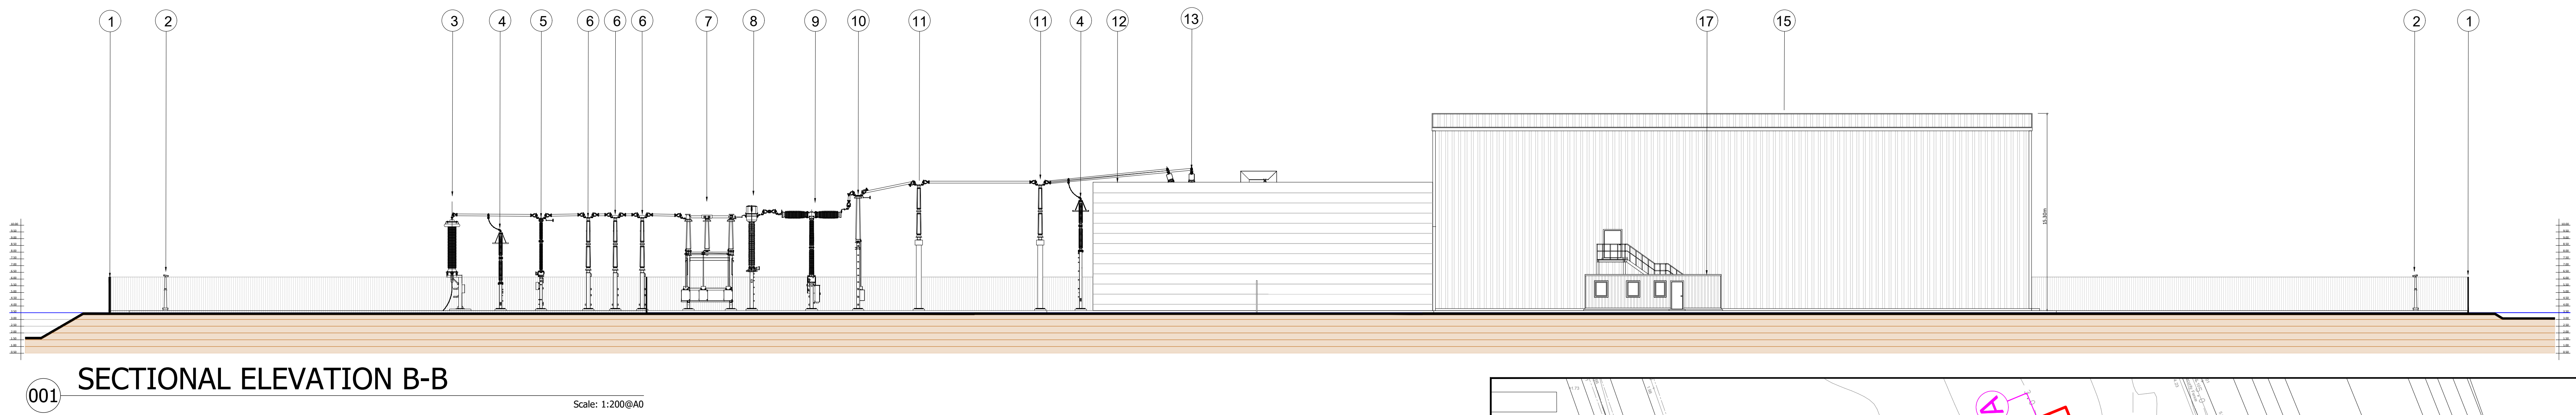
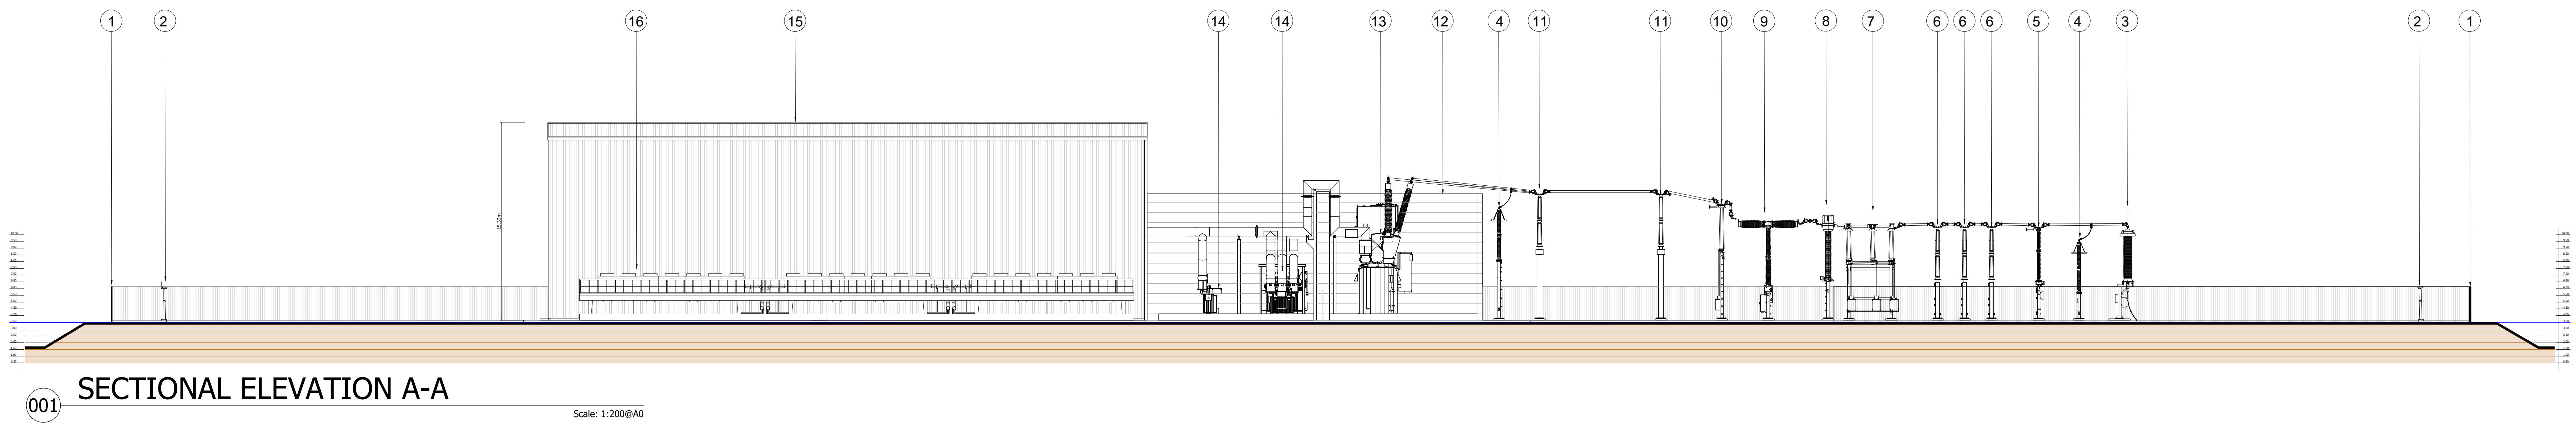


sectional elevations

LEGEND:

LANDOWNER'S BOUNDARY

DEVELOPMENT SITE

SYNCHRONOUS CONDENSER COMPOUND

TEMPORARY CONSTRUCTION ACCESS

BATTERED SLOPING GROUND WORKS PROFILED AREA

INFRASTRUCTURE KEY

1

COMPOUND FENCE

2

CCTV SECURITY CAMERA

3

CABLE SEALING END

4

SURGE ARRESTOR

5

CAPACITOR VOLTAGE TRANSFORMER

6

POST INSULATOR

7

DISCONNECTOR

8

CURRENT TRANSFORMER

9

CIRCUIT BREAKER

10

EARTH SWITCH

11

HIGH LEVEL POST INSULATOR

12

CONCRETE FIRE WALL

13

MAIN TRANSFORMER

14

AUXILIARY TRANSFORMERS

15

SYNCHRONOUS CONDENSER PLANT

16

COOLING FANS

17

WELFARE CABIN

20

SHUTTER DOOR

19

PEDESTRIAN ACCESS

20

DNO SUBSTATION

21

11KV SUBSTATION BACK-UP GENERATOR AND FUEL TANK COMPOUND

1

Concrete fire/acoustic wall




















































































Planning

ALL DIMENSIONS TO BE CHECKED ON SITE

WORK TO FIGURED DIMENSIONS ONLY

REPORT DISCREPANCIES TO: CONRAD ENERGY LTD

AT ONCE BEFORE PROCEEDING

COPYRIGHT ACT APPLIES

conrad energy

CONRAD ENERGY LIMITED



Project Title:

PROPOSED SYNCHRONOUS CONDENSER PLANT

LAND-OFF JUTES LANE

RICHMOND

(633375, 162578)

Drawing Title:

PROPOSED SECTIONAL ELEVATIONS

Scale: 1:200 & 1:500

Date:

15-07-2025

Drawn:

ST

Checked:

EW

Drawing No:

CEL-19023-SEL-001

Rev:

B